

LINE SCHEDULE

Table with columns: LABEL, BEARING, DISTANCE, LABEL, BEARING, DISTANCE, LABEL, BEARING, DISTANCE. Contains line schedule data for lots 1 through 64.

CURVE DATA SCHEDULE

Table with columns: LABEL, RADIUS, CENTRAL ANGLE, ARC LENGTH, CHORD LENGTH, CHORD BEARING, TAN LENGTH. Contains curve data for lots 1 through 64.

CURVE DATA SCHEDULE



Table with columns: CURVE, DELTA, RADIUS, ARC, CHORD, TANGENT, CHORD BEARING, LINE, BEARING, DISTANCE. Contains curve data for lots 1 through 64.

LINE DATA SCHEDULE

Table with columns: LINE, BEARING, DISTANCE. Contains line data for lots 1 through 64.

NOTES: 8. SANITARY SEWER PUMP STATIONS WILL BE LOCATED IN SITES... 9. FLOOD ELEVATIONS SHOWN ARE AN INTERPRETATION...

ROYAL SOUND

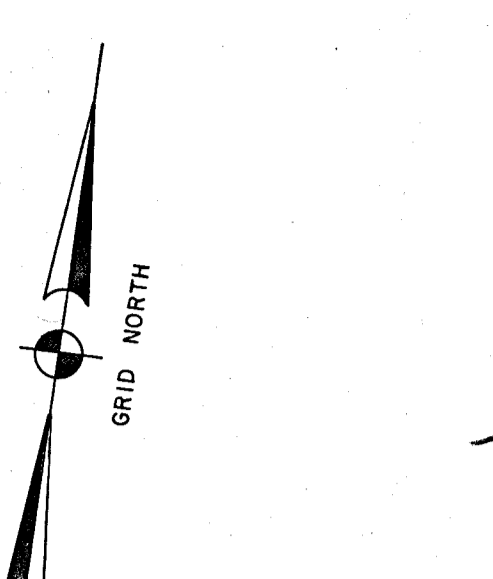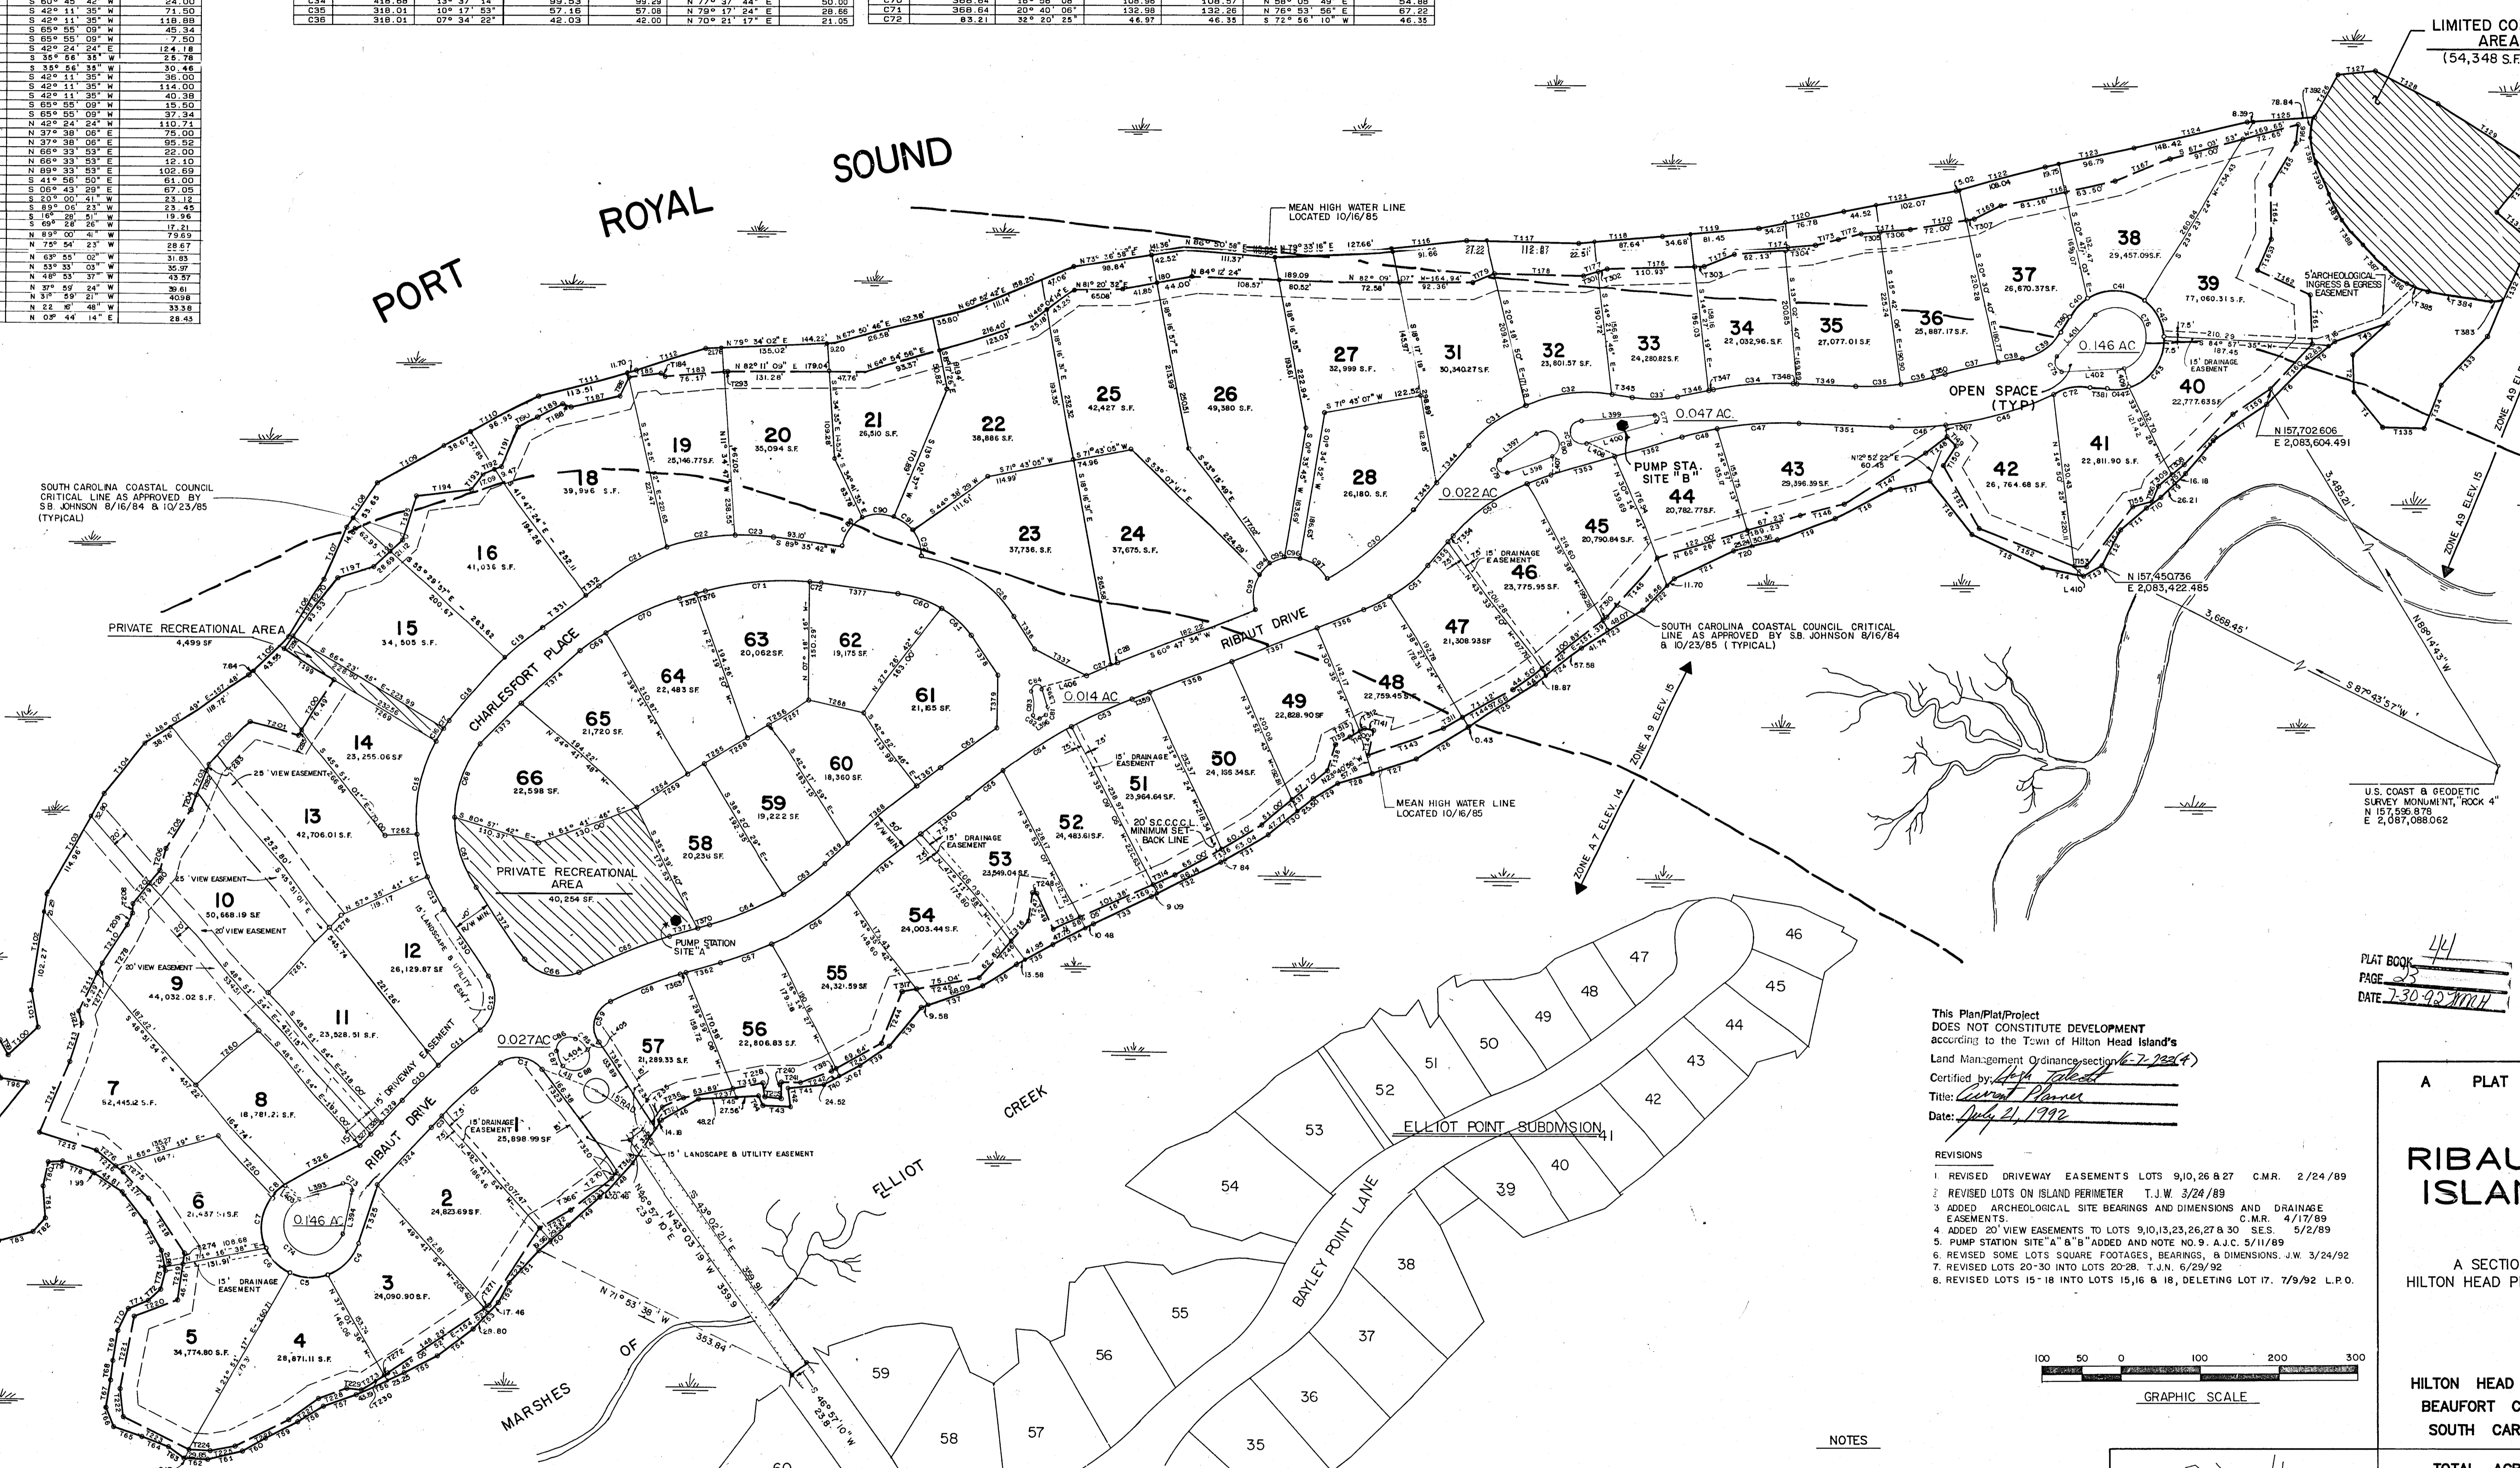

LIMITED COMMON AREA (54,348 S.F.)

U.S. COAST & GEODETIC SURVEY MONUMENT, 'HOOK 4' E 1,087,088.062

PLAT BOOK PAGE DATE 7-30-95

This Plan/Project DOES NOT CONSTITUTE DEVELOPMENT according to the Town of Hilton Head Island's Land Management Ordinance...


REVISIONS: 1. REVISED DRIVEWAY EASEMENTS... 2. REVISED LOTS ON ISLAND PERIMETER... 3. ADDED ARCHEOLOGICAL SITE BEARINGS...

A PLAT OF RIBAUT ISLAND A SECTION OF HILTON HEAD PLANTATION


HILTON HEAD ISLAND BEAUFORT COUNTY SOUTH CAROLINA

TOTAL ACRES: 50,346 AC. LOT ACRES: 43,339 AC. R/W ACRES: 5,678 AC. RECREATION AREA: 1,027 AC. OPEN SPACE: 0,402 AC.

RECORDED IN BOOK PAGE DATE. IN THE OFFICE OF CLERK OF COURT BEAUFORT COUNTY S.C. REPLACES PLATS IN BOOK PAGE. SCALE: 1" = 100'. FILE: J-5918-1. DATE: 11/16/88. REVISED: 8-14-89, 8-1-89, 7-10-89. THIS SHEET CONTAINS 63 LOTS, TOTAL

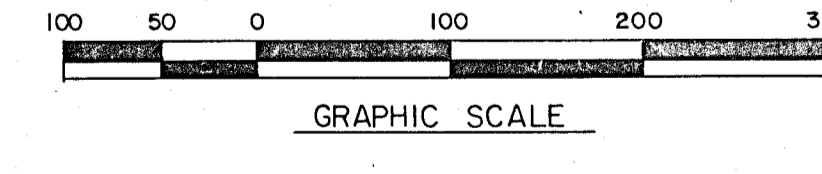

NOTES

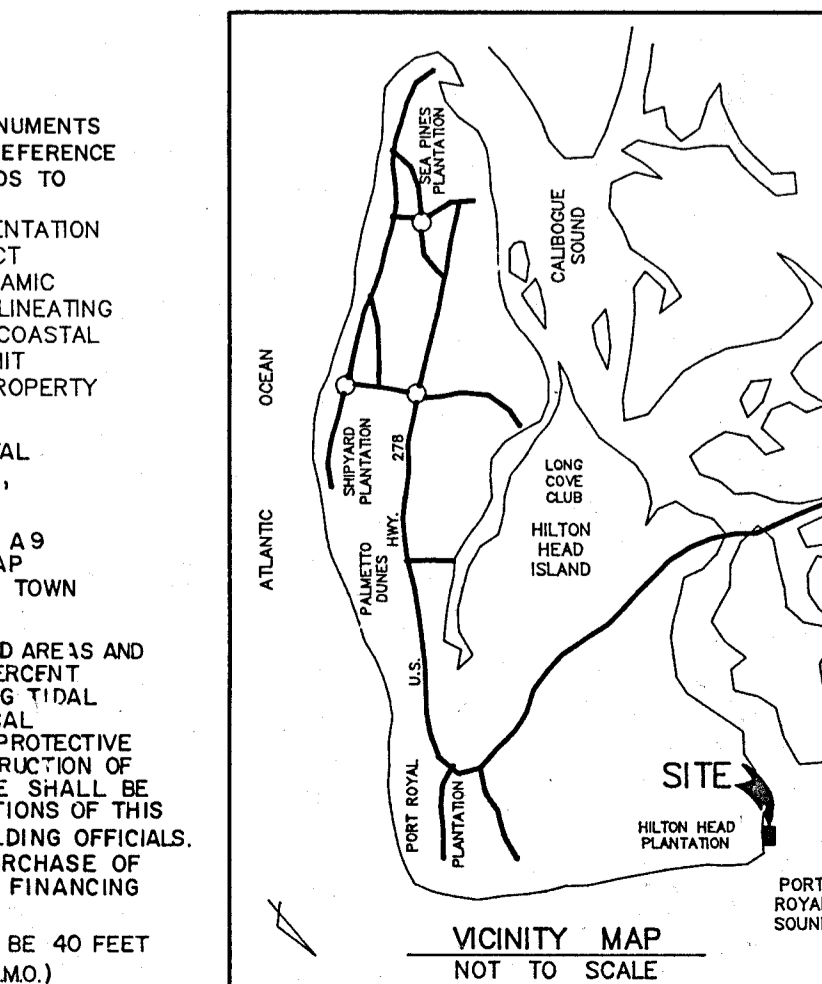

THOMAS & HUTTON ENGINEERING CO. SAVANNAH, GEORGIA

